


UNITATE TERITORIALA DE REFERINTA NR.1

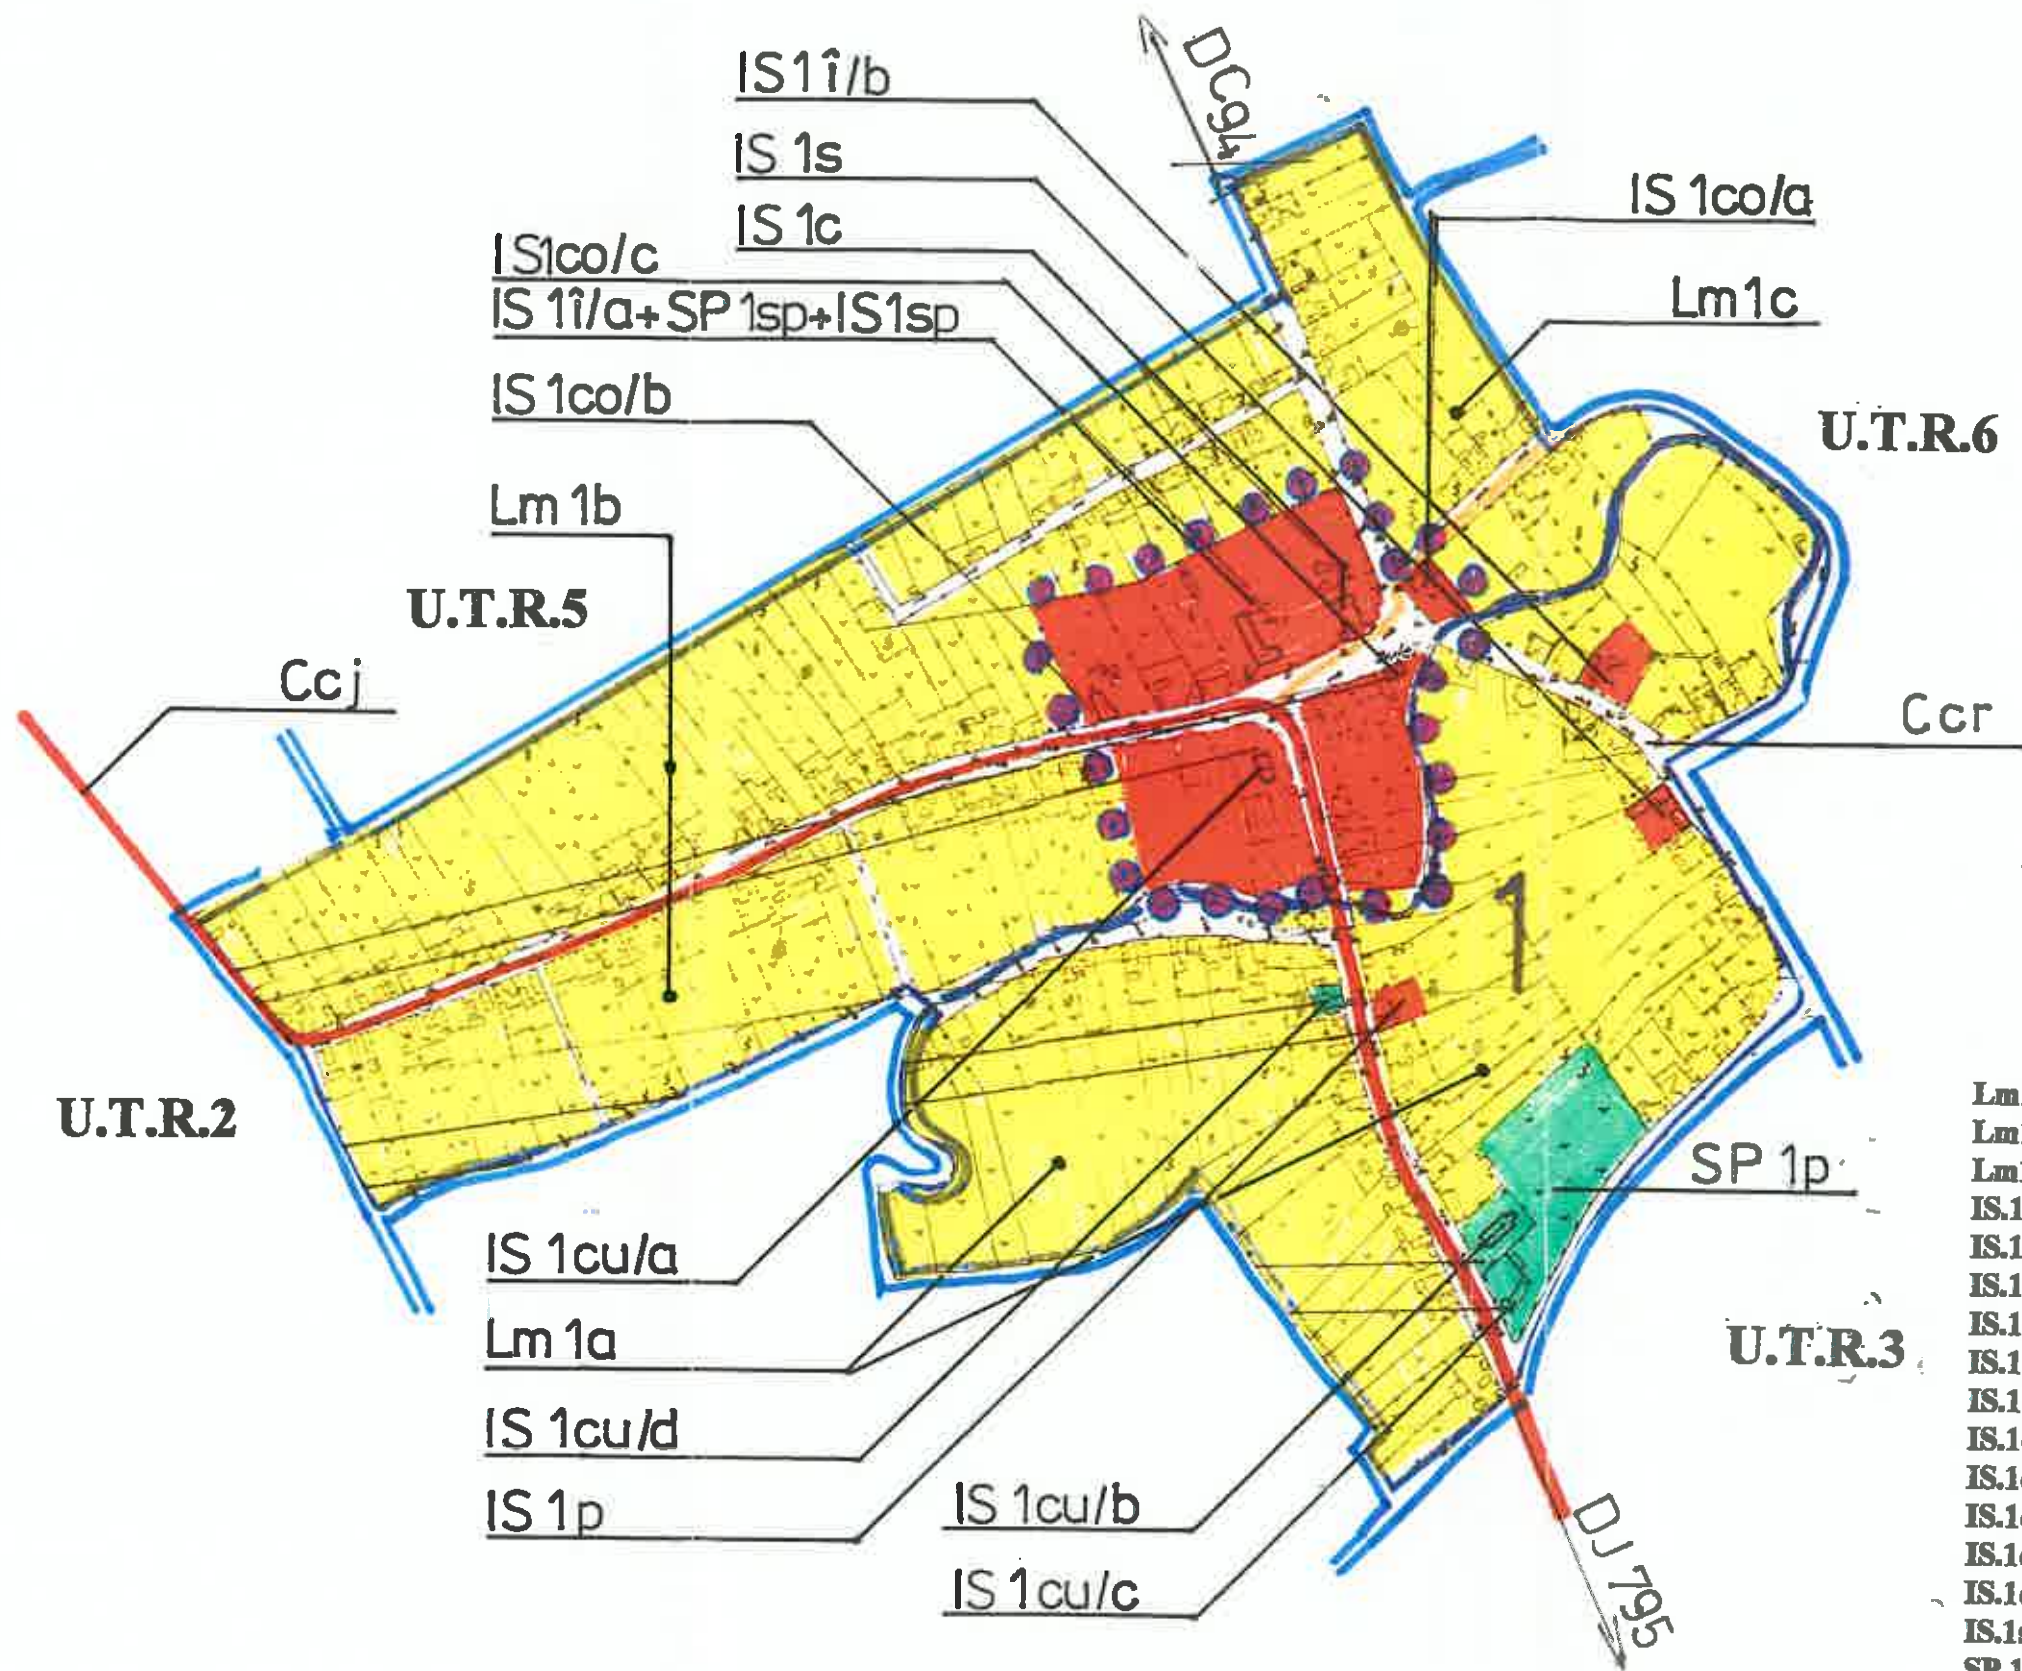

DELIMITARE
SUBZONE FUNCTIONALE

- | | |
|----------|---------------------------------|
| Lm1a | - subzona de locuinte existente |
| Lm1b | - subzona de locuinte existente |
| Lm1c | - subzona de locuinte existente |
| IS.1i/a | - subzona unitati de invatamint |
| IS.1i/b | - subzona unitati de invatamint |
| IS.1s | - subzona unitati de sanatate |
| IS.1co/a | - subzona unitati comerciale |
| IS.1co/b | - subzona unitati comerciale |
| IS.1co/c | - subzona unitati comerciale |
| IS.1cu/a | - subzona unitati de culte |
| IS.1cu/b | - subzona unitati de culte |
| IS.1cu/c | - subzona unitati de culte |
| IS.1cu/d | - subzona unitati de culte |
| IS.1c | - subzona unitati de cultura |
| IS.1sp | - subzona unitati de sport |
| SP.1sp | - subzona verde sport |
| SP.1p | - subzona verde parc |
| Ccr | - subzona cai rutiere |
| Ccj | - subzona cai rutiere |